



ELEVATION 1



ELEVATION 2



ELEVATION 3




ELEVATION 4



REVISION TABLE	
NUMBER	DATE

PROJECT NAME:
WESTON 2742
drawn by: Corey Sauerwein

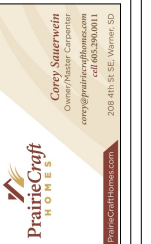

PROJECT ADDRESS:
**1018 Nano Nagle AVE NE
ABERDEEN, SD 57401**

DATE:

Feb 2021

SCALE:

SHEET:

1

REVISION TABLE	NUMBER	DATE	REVISION BY	DESCRIPTION

PROJECT NAME:
WESTON 2742
drawn by Corey Sauerwein



Corey Sauerwein
Owner/Builder/Contractor
Architectural License # 482,286,001
208 4th St SE, Warrenton, SD
PrairieCraft Homes.com

PROJECT ADDRESS:
**1018 Nano Nagle Ave NE
ABERDEEN, SD 57401**


DATE:
Feb 2021

SCALE:
1" = 1'-0"


SHEET:
2

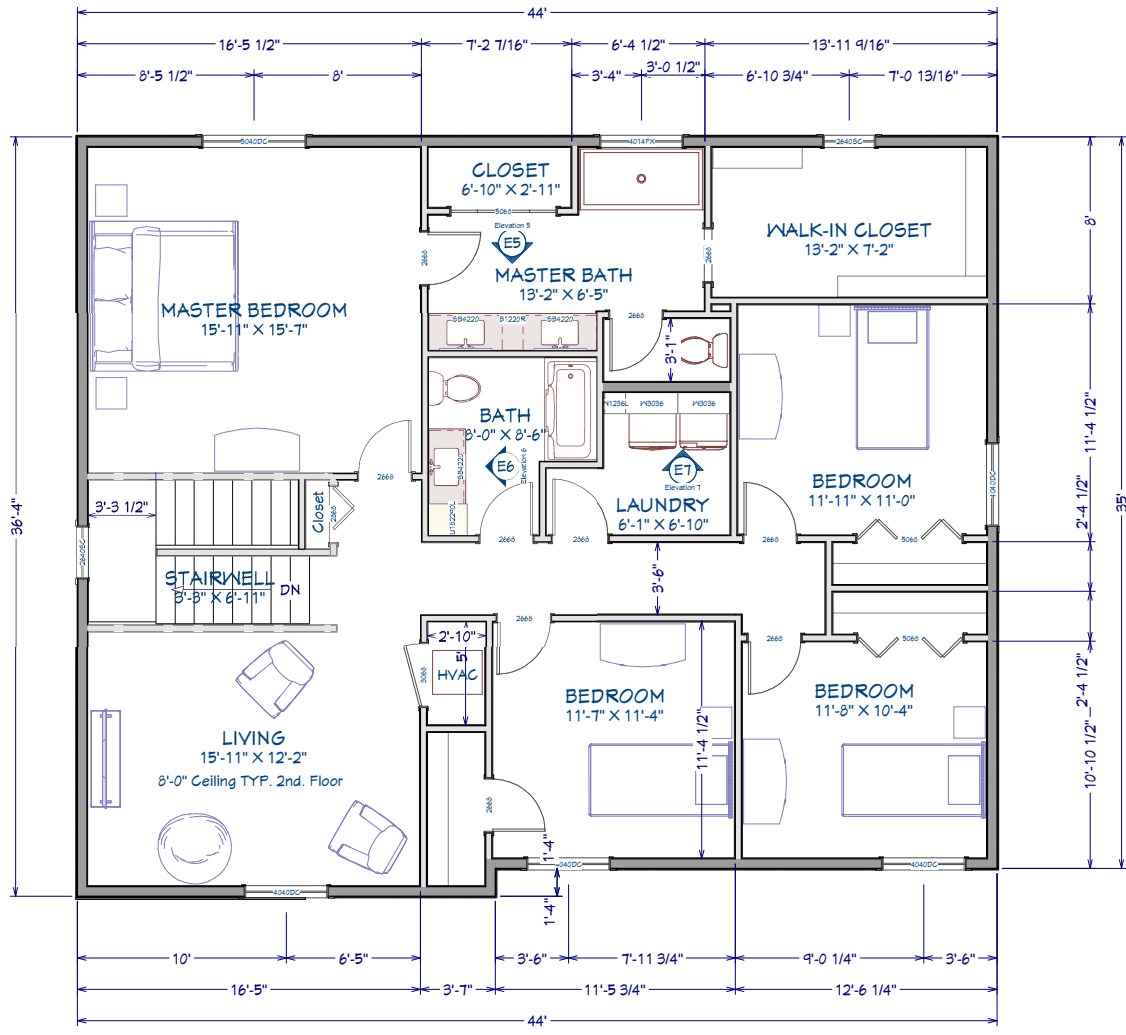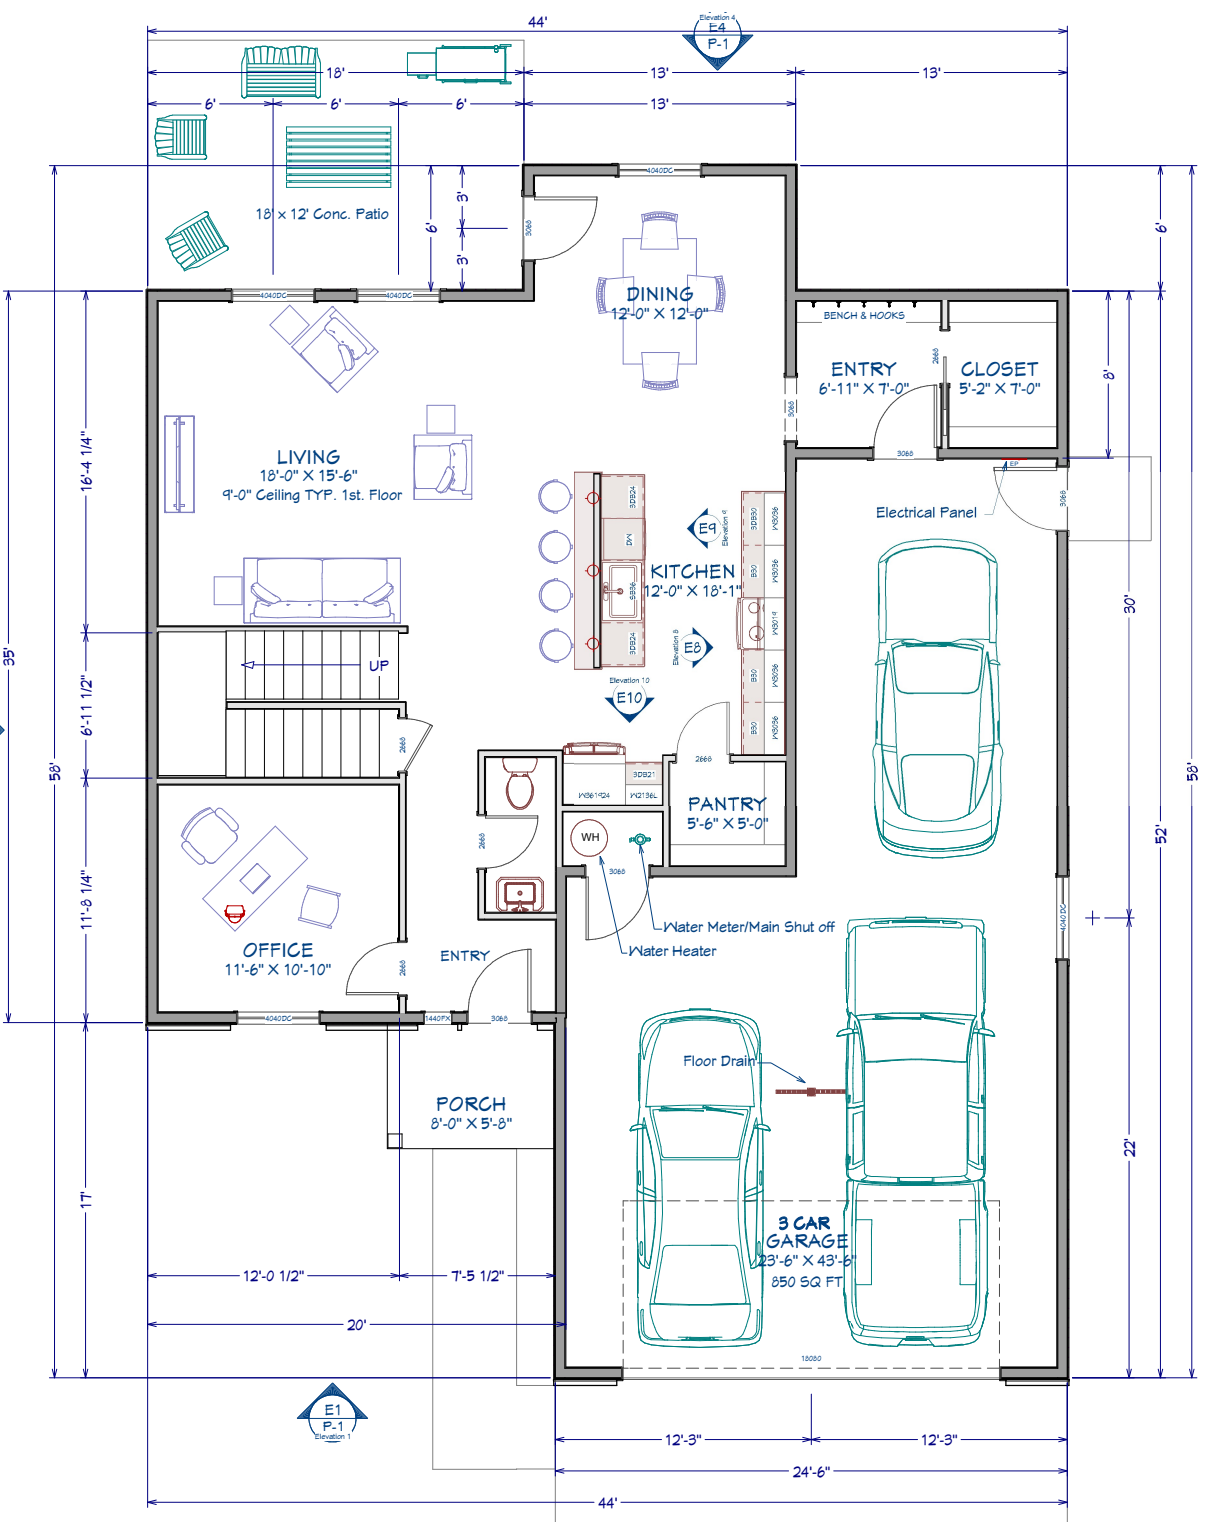


SECOND FLOOR PLAN

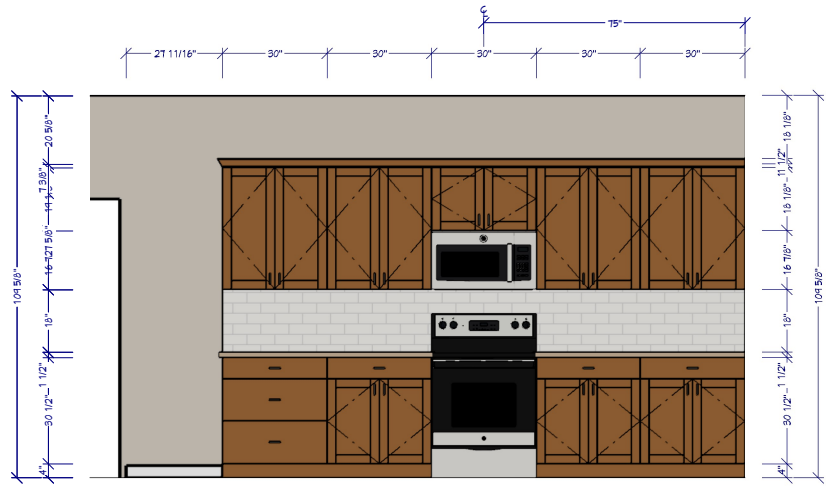


Elevation 8

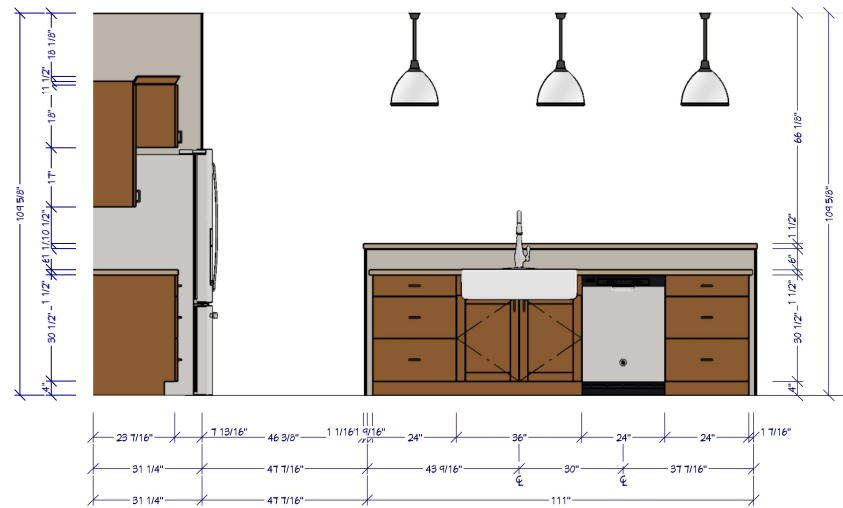

Elevation 9

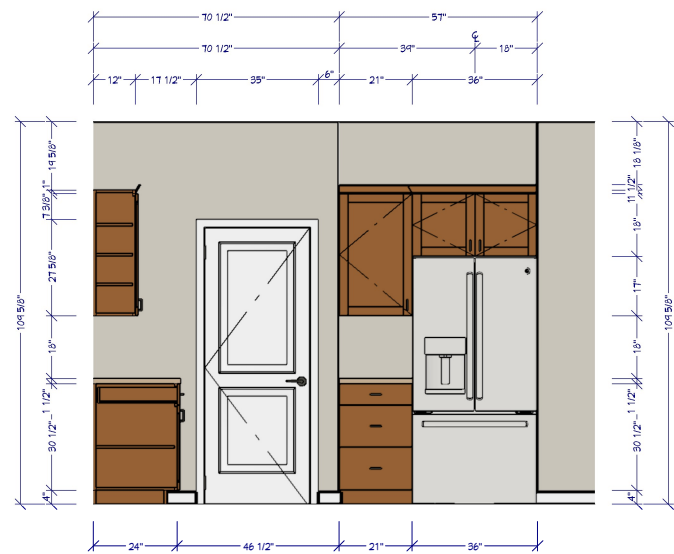


Elevation 10

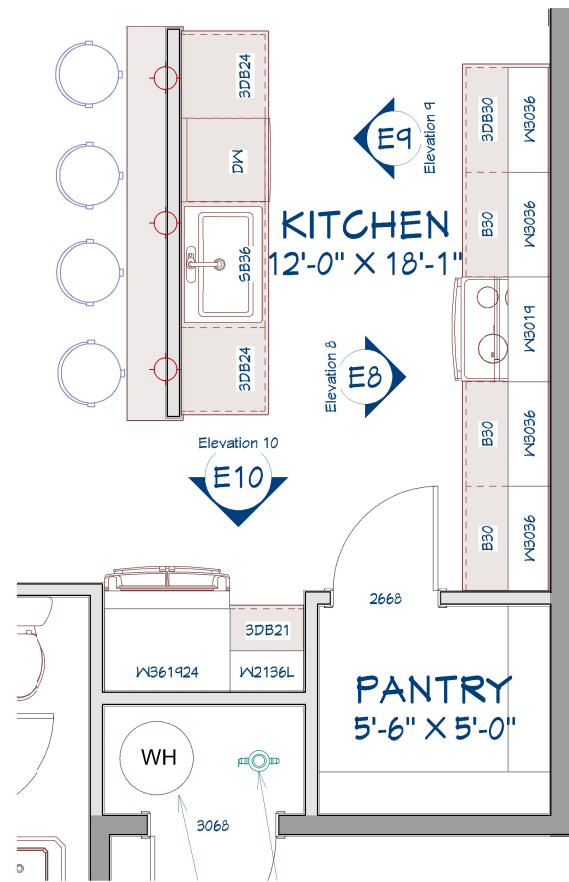


Elevation 10


1st Floor

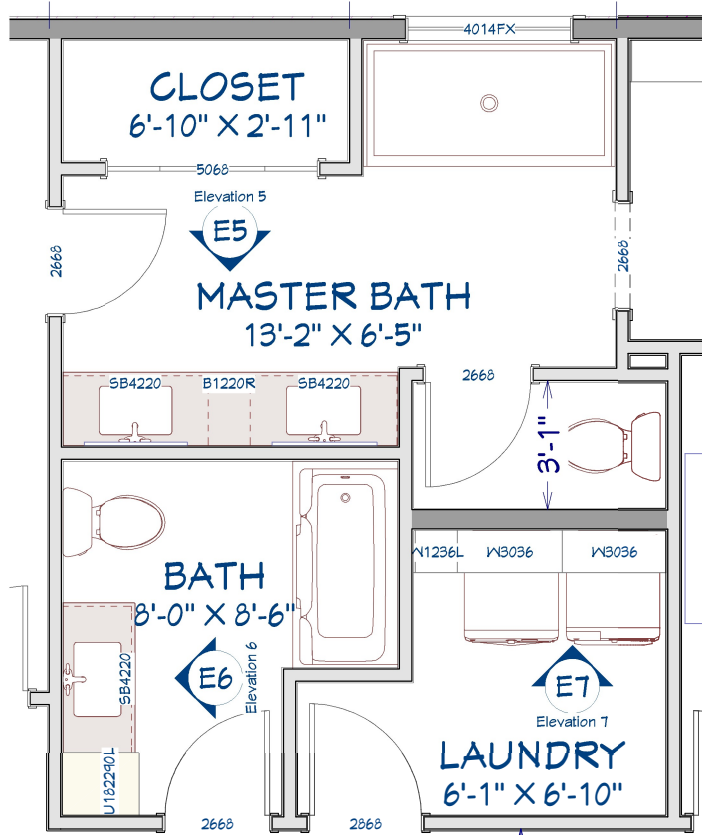


2nd Floor

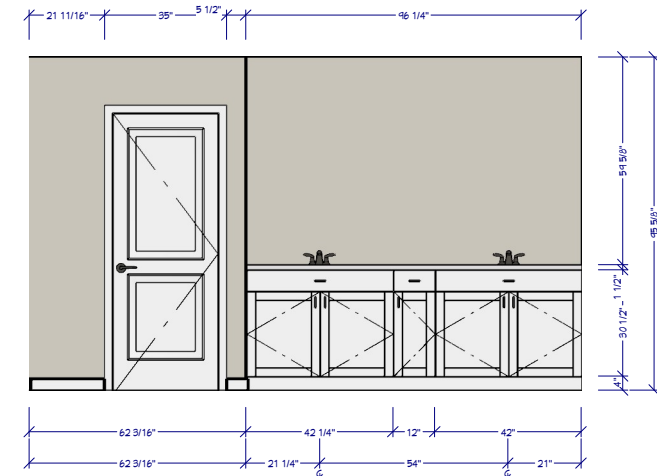

Elevation 5

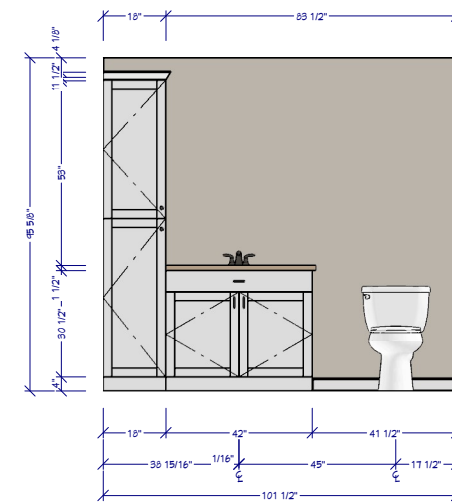


Elevation 6

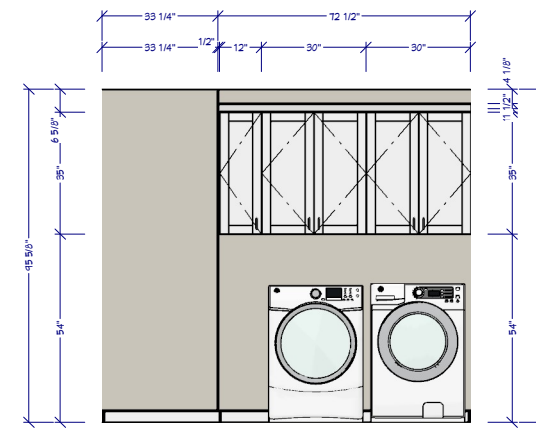

Elevation 7

REVISION TABLE	NUMBER	DATE	REVISION BY	DESCRIPTION

PROJECT NAME:
WESTON 2742
drawn by: Corey Sauerwein

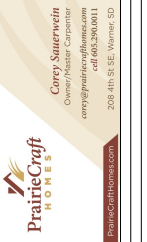


PROJECT ADDRESS:
**1018 Nano Nagle AVE NE
ABERDEEN, SD 57401**

DATE:


Feb 2021

SCALE:


SHEET:

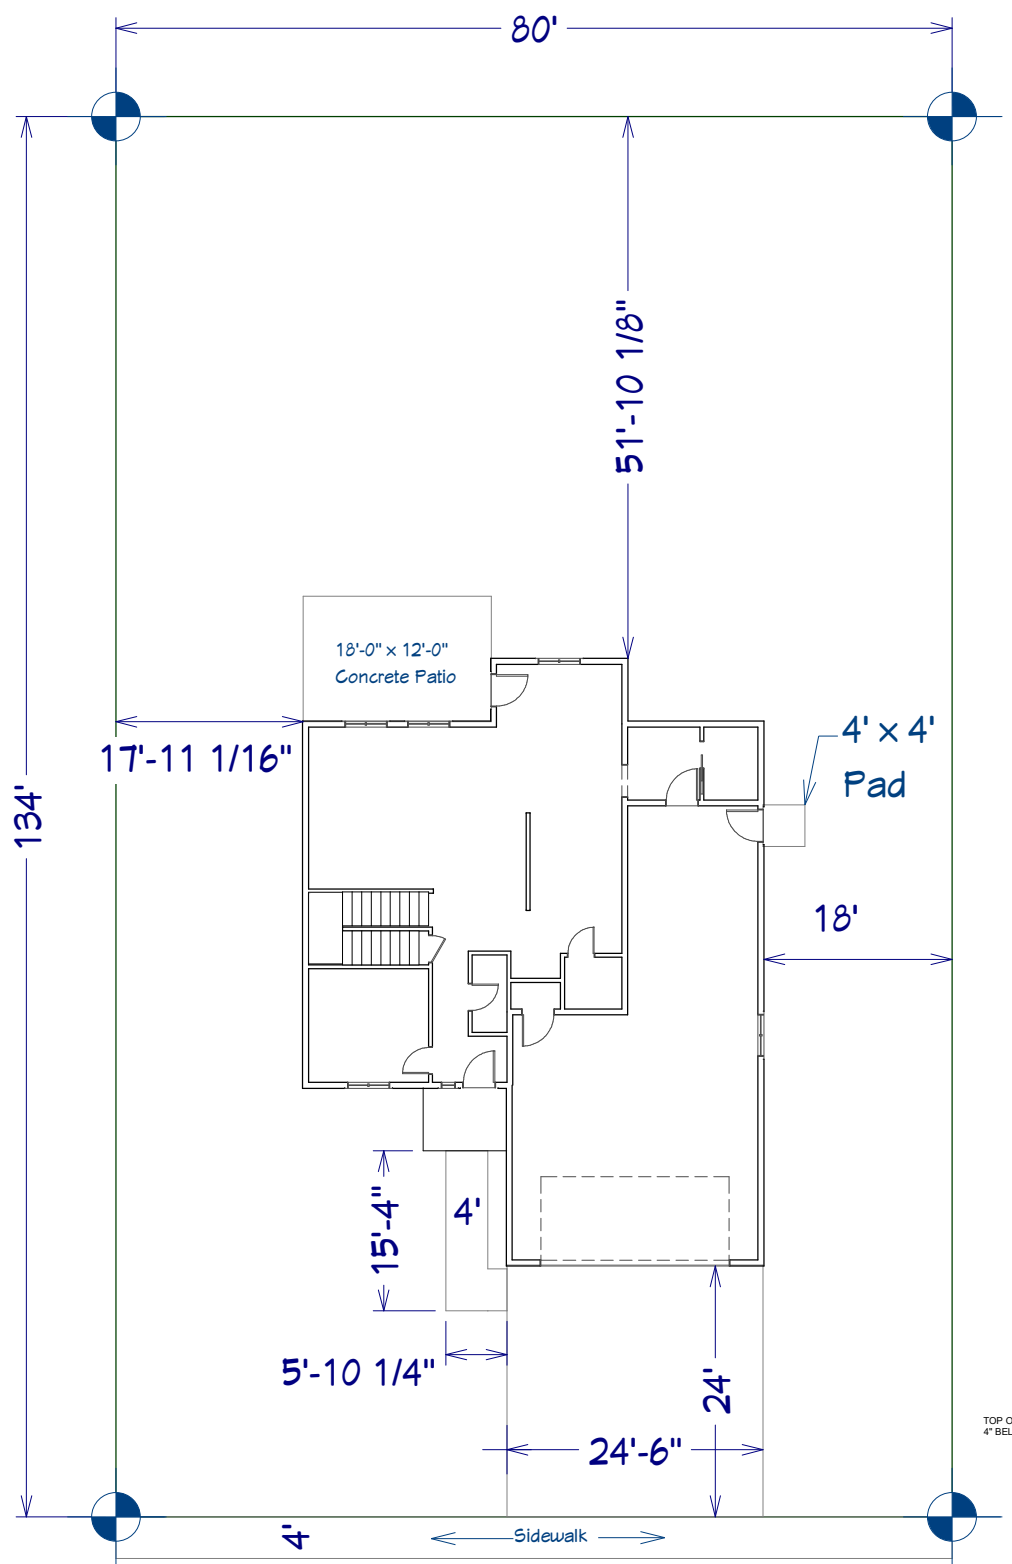

PLOT PLAN

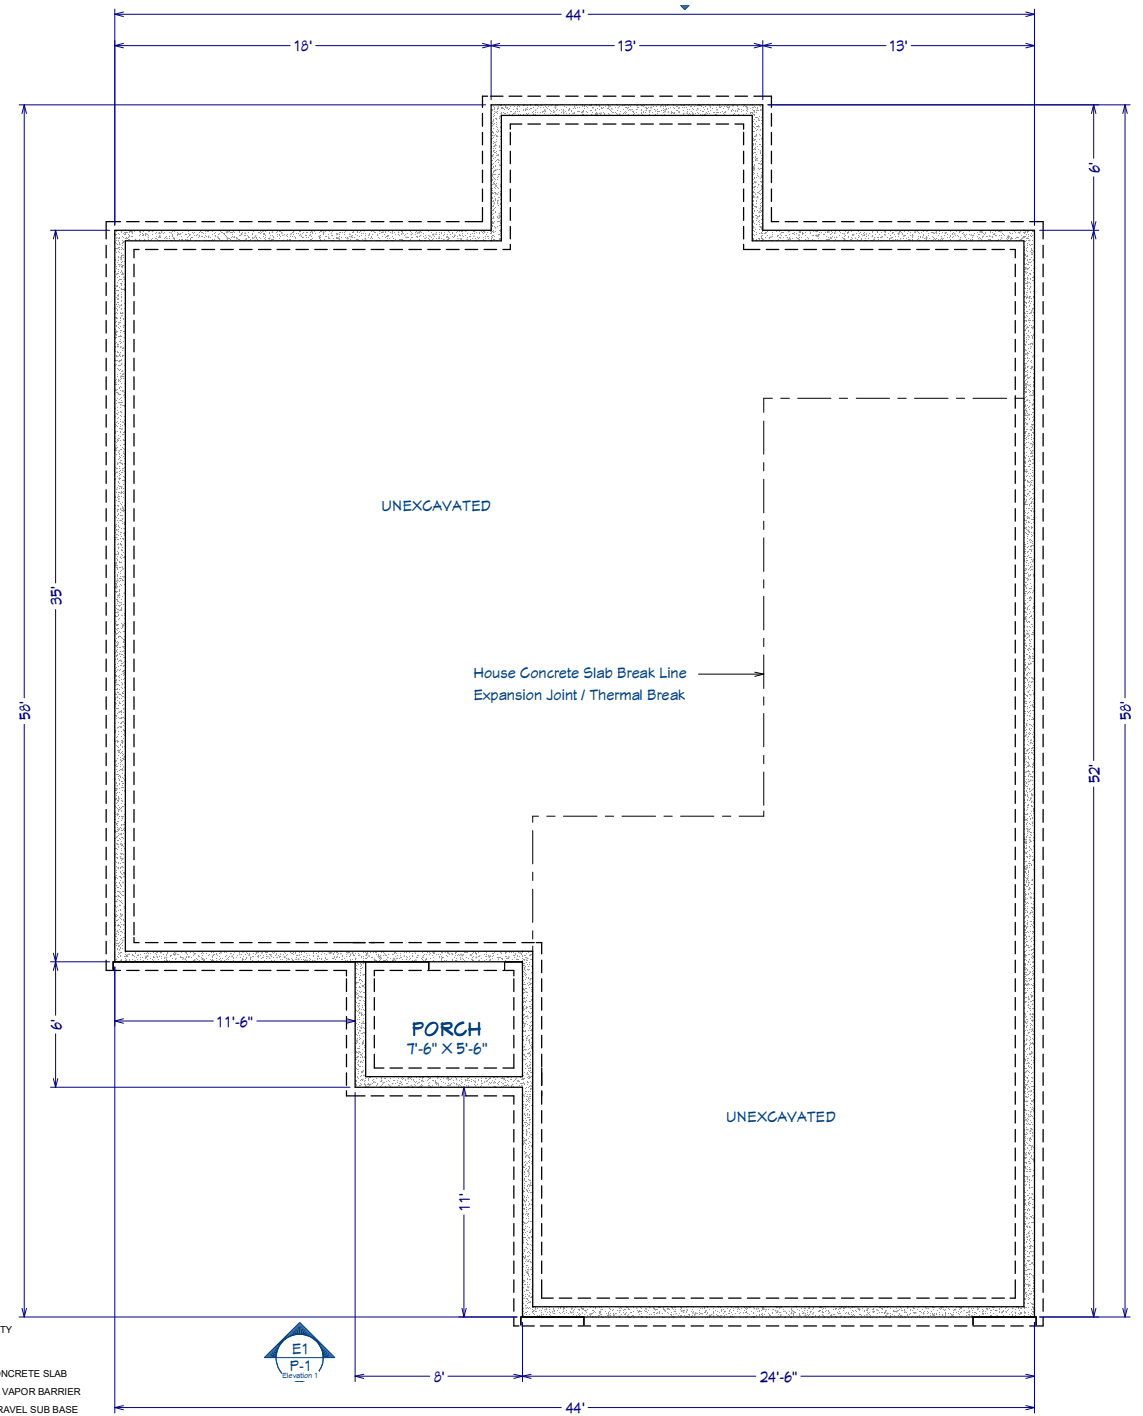

FOUNDATION PLAN

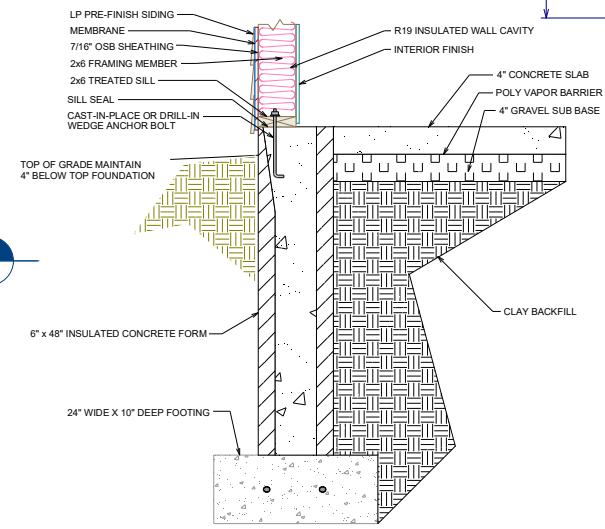

TWO STORY SLAB ON GRADE FOUNDATION



REVISION TABLE	NUMBER	DATE	REVISION BY	DESCRIPTION

PROJECT NAME:
WESTON 2742
 drawn by Corey Sauerwein



PROJECT ADDRESS:
 1018 Nano Nagle AVE NE
 ABERDEEN, SD 57401

DATE:

Feb 2021

SCALE:

SHEET:

4